

City of Lansing Driveway in Right of Way Permit No. _____
Company W.O. No. _____

TO THE CITY OF LANSING DEPARTMENT OF PUBLIC WORKS

LOCATION OF WORK TO BE DONE: _____

FOR AUTHORITY TO CONSTRUCT, REPAIR, OR REPLACE DRIVEWAY IN LANSING,
KANSAS, STREET RIGHT OF WAY.

APPLICATION

_____, with offices at
(Applicant)
_____, hereby petitions the City of
(Address) (Phone)
Lansing, Kansas, to construct, repair, or replace a driveway in the public street right of way according to the Lansing Technical Specifications.

In support of the application, the Applicant states that it is in the best interest of the residents of the City of Lansing to allow construction of said facility and that the construction thereof will promote the public safety, health, welfare, and convenience. In addition, Applicant agrees as follows, to-wit:

1. The Director of Public Works and/or his authorized representative shall have the authority to require and supervise any needed repairs resulting from such construction in the right of way for a period of one year from date of completed construction. This shall include the authority to supervise the initial and any subsequent backfills which may be required for said construction, and the Applicant agrees by virtue of this application to be responsible for all costs of said repairs.
2. Installation shall conform to all applicable codes for this type of construction, and Lansing Technical Specifications. **The curb cannot be adjusted without special permission.**
3. Applicant shall be sufficiently insured, and shall assume all risk and liability for accidents and damages that may accrue to persons or property on account of this work, and shall hold the City of Lansing harmless for any damages claimed as a result of defects in the construction or design of the facility.
4. Facility shall be installed in conformance with current Lansing Technical Specifications, including all items listed in this permit form, and all backfill and restoration.
5. Traffic shall be free from interference and/or hazard when possible, and when not, Applicant shall provide proper traffic protection in accordance with the Manual on Uniform Traffic Control Devices for Streets and Highways, current edition.
6. Applicant shall furnish notification to the Department of Public Works no less than 24 hours prior to the beginning of construction. The width, depth, grade and reinforcing as applicable must be approved prior to placement of concrete.
7. Applicant shall furnish notification to the Department of Public Works immediately upon completion of construction.
8. All areas disturbed by construction shall be fertilized and sodded in accordance with the City of Lansing Technical Specifications.
9. A copy of the approved permit shall be available at the construction site during any work activity and said permit shall be made available for review by any City of Lansing employee upon verbal request.
10. Applicant is responsible for determining locations of all existing utilities in work area prior to work and shall abide by all provisions of the Kansas One Call Law.

Applicant further represents that he/she shall in all things comply with and abide by any rule, regulation, or condition of permit made by the City of Lansing and/or the Director of Public Works.

(Applicant) (Installer)

BY: _____

(Title and Date)

(Property Owner)

Permit Fee Received: Date: _____

Bond Received or Verified on File and Current. Date: _____

Insurance Certificate Received or Verified on File and Current. Date: _____


APPROVED:

Department of Public Works Official

Date: _____

Restoration Work Accepted. Date: _____

Bond Released. Date: _____

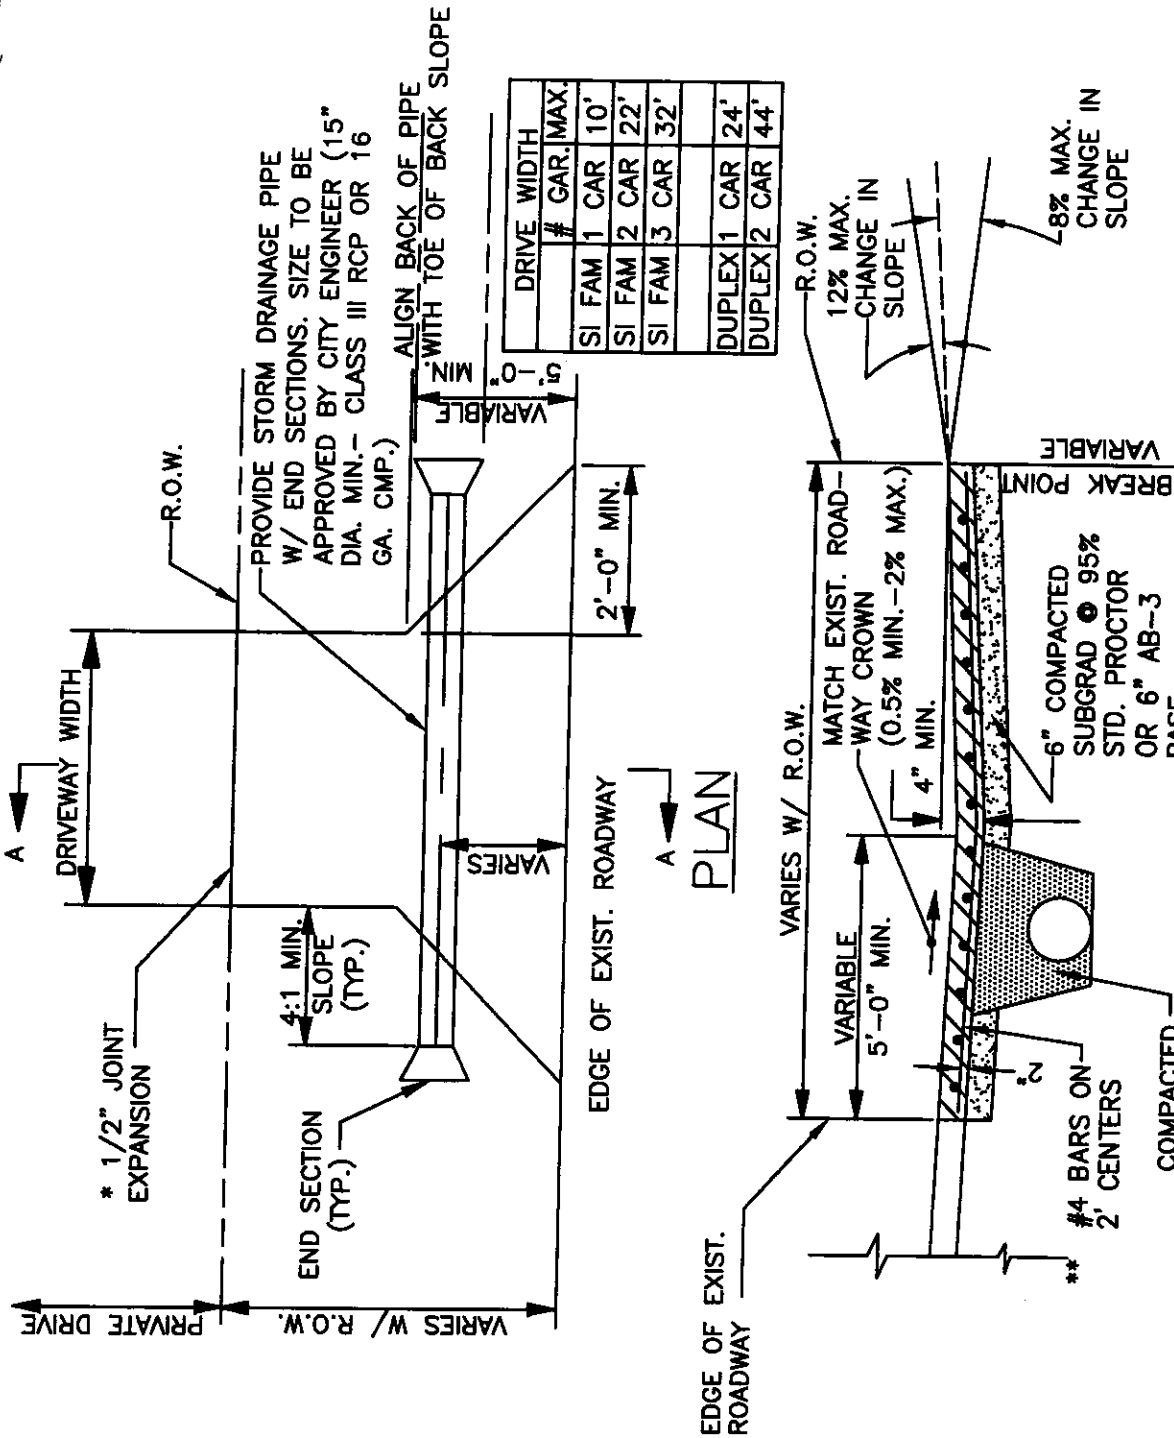

DRIVE WIDTH #	GAR.	MAX.
SI FAM 1	CAR	10'
SI FAM 2	CAR	22'
SI FAM 3	CAR	32'
DUPLEX 1	CAR	24'
DUPLEX 2	CAR	44'

SCALE: NOT TO SCALE

SECTION A-A

* REQUIRED WITH CONCRETE DRIVEWAY CONSTRUCTION ONLY

** OPTION 6X6X9 GAUGE PAVING MESH

CITY OF LANSING
DEPARTMENT OF PUBLIC WORKS


RESIDENTIAL ENTRANCE DRIVE AT NON-CURBED STREET

APPROVED BY: _____
DATE: 8 SEPTEMBER 2003

REVISED 09-15-08


STANDARD DETAIL
SD21-9

DRIVE WIDTH		DRIVE WIDTH
#	CAR	MAX.
SI FAM 1	CAR	10'
SI FAM 2	CAR	22'
SI FAM 3	CAR	32'
DUPLIX 1		CAR 24'
DUPLIX 2		CAR 44'

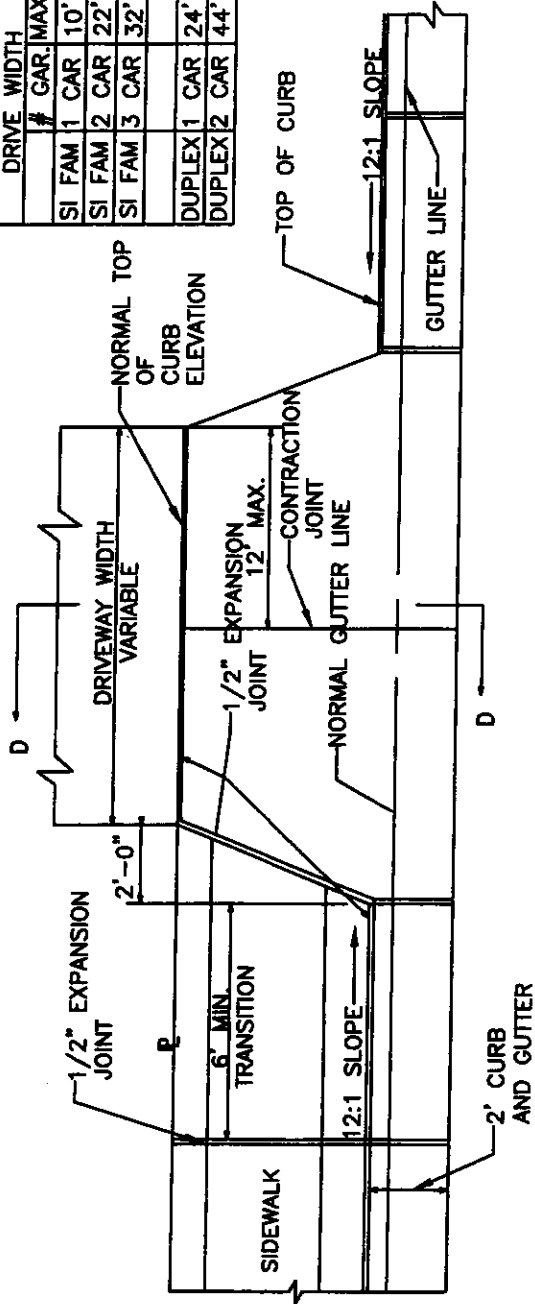

PLAN

DRIVE WITHOUT S/W

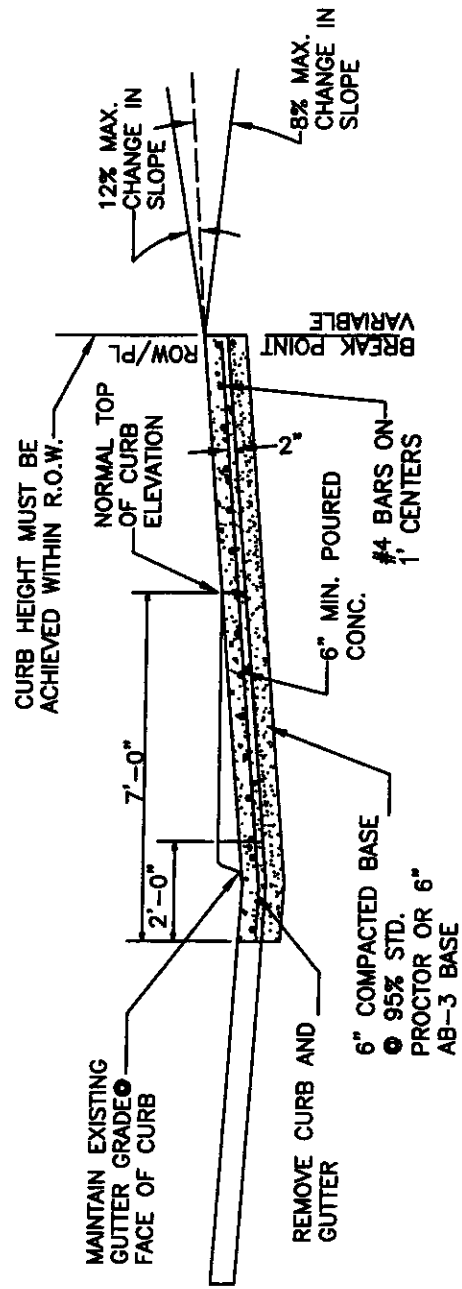

SECTION D-D

SCALE: NOT TO SCALE

CITY OF LANSING
DEPARTMENT OF PUBLIC WORKS

RESIDENTIAL DRIVE DETAIL

APPROVED BY: _____
DATE: 8 SEPTEMBER 2003

REVISED 09-15-08

STANDARD DETAIL
SD21-8